




FRONT ELEVATION

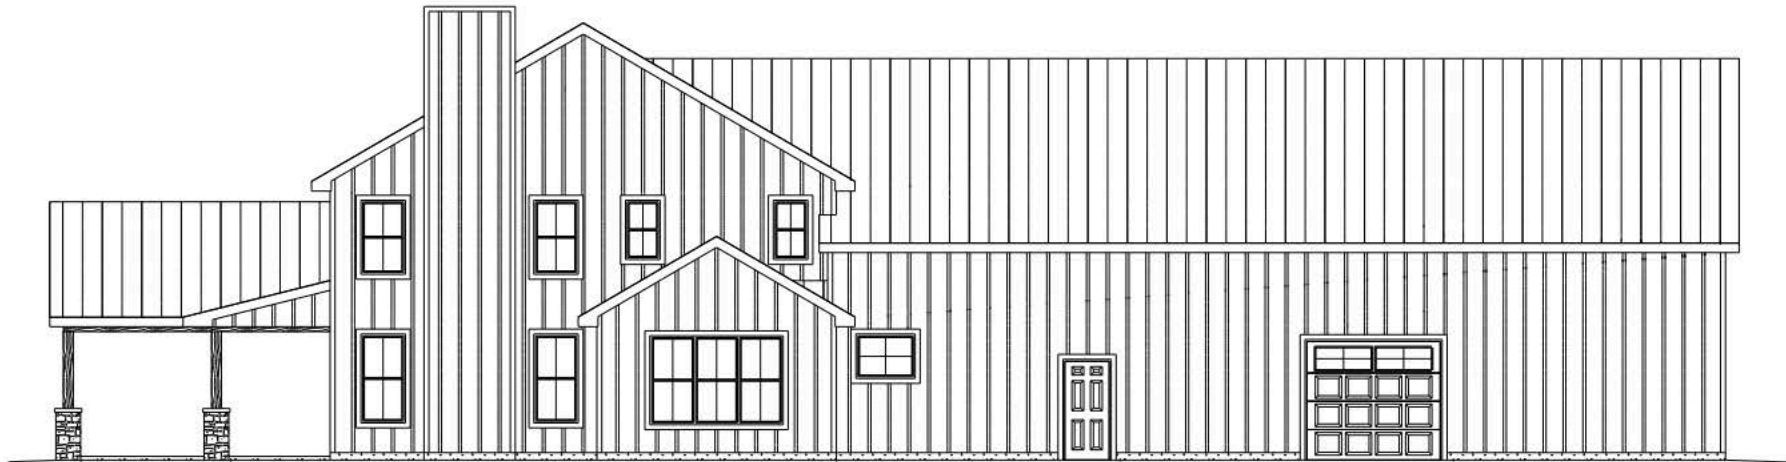


REAR ELEVATION

SCALE	1/4" = 1'
DRAWN BY	TVP
APPROVED	

DATE 3-29-2025
 REVISIONS
 1 OF 3

VP Design & Drafting, Inc.
 515-249-1134



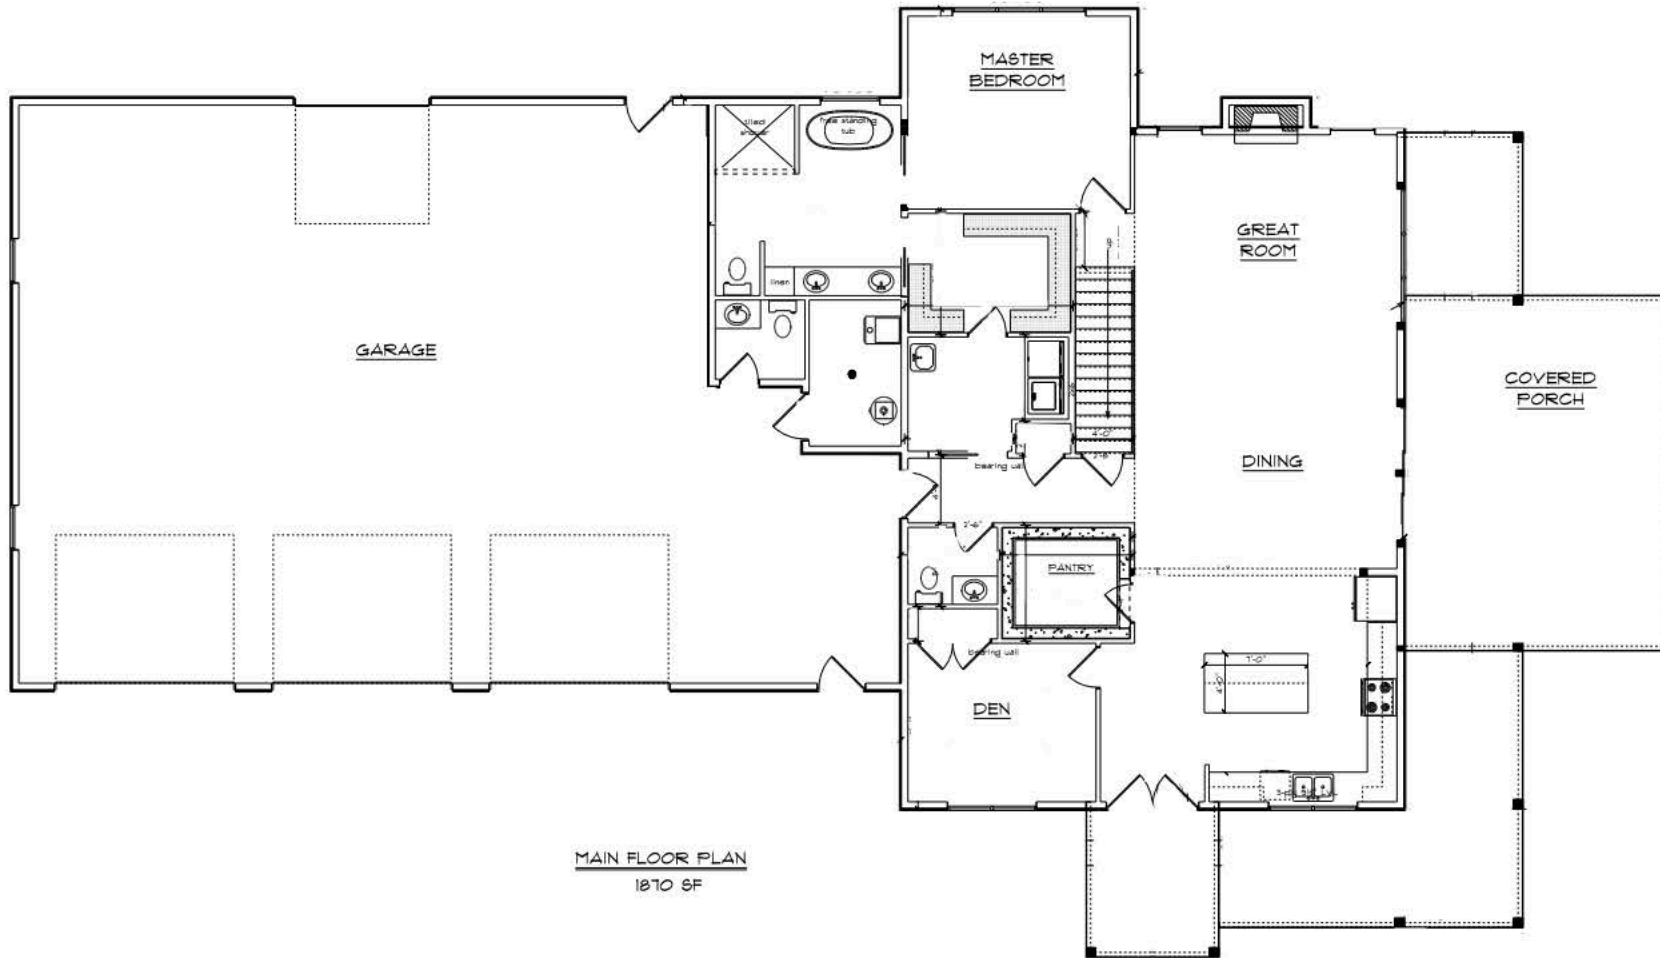

MAIN FLOOR PLAN
1870 SF


DATE	PLAN #
3-29-2023	02023
REVISED	SHEET

SCALE	1/4" = 1'
DRAWN BY	TVP
APPROVED	

DAVIS & REED HOMES, INC.
 10000 N. MICHIGAN AVE. SUITE 100, A
 LITTLETON, CO 80120
 COPYRIGHT © 2023 DAVIS & REED HOMES, INC.
 ALL RIGHTS RESERVED. THIS DOCUMENT IS UNLAWFUL TO REPRODUCE OR TRANSMIT IN ANY FORM OR BY ANY MEANS, ELECTRONIC OR MECHANICAL, INCLUDING PHOTOCOPYING, RECORDING, OR BY ANY INFORMATION STORAGE AND RETRIEVAL SYSTEM.

VP Design & Drafting, Inc.
 515-249-1134



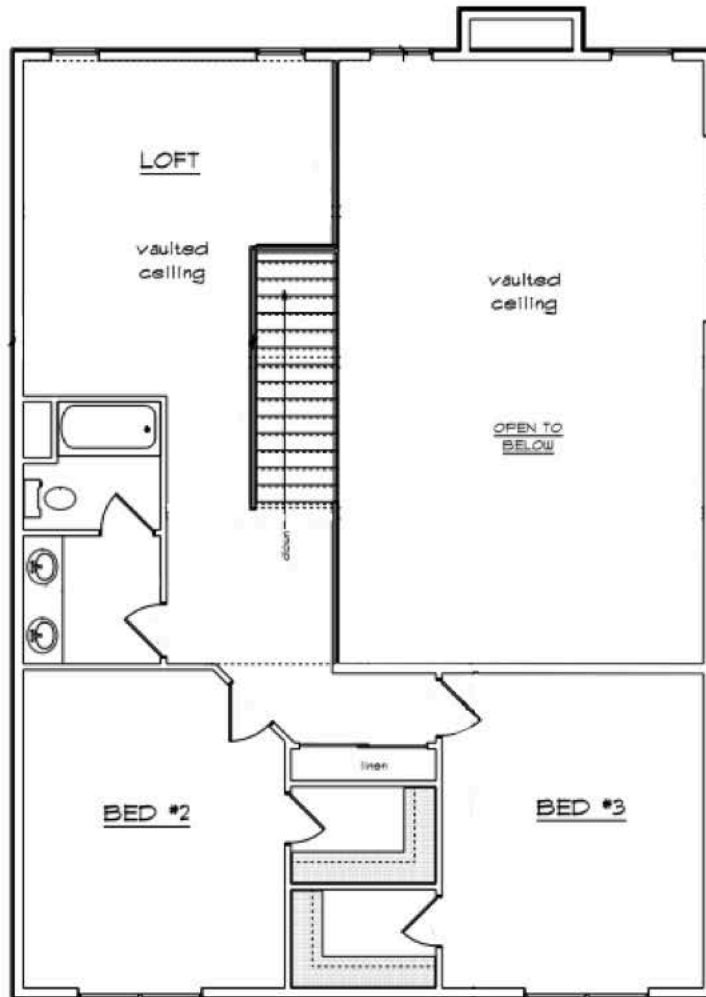

2ND FLOOR PLAN
970 SF

SCALE	1/4" = 1'	DATE	3-09-2023	PLAN #	03029
DRAWN BY	TYP	REV/REV			SHEET
APPROVED					
<small> DAVIS & REED HOMES, INC. IS AN EQUAL OPPORTUNITY AFFIRMATIVE ACTION EMPLOYER. WE DO NOT DISCRIMINATE ON THE BASIS OF RACE, COLOR, SEX, AGE, NATIONAL ORIGIN, RELIGION, ANCESTRY, MARITAL STATUS, SEXUAL ORIENTATION, GENDER IDENTIFICATION, OR ANY OTHER CHARACTERISTIC PROTECTED BY APPLICABLE FEDERAL, STATE OR LOCAL LAWS. </small>					
VP Design & Drafting, Inc. 515-249-1134					

