

2500 SF BARNDOMINIUM PROJECT




DAVIS & REED HOMES



www.autodesk.com/revit


FRONT ELEVATION

Scale: 3/8" = 1'-0"

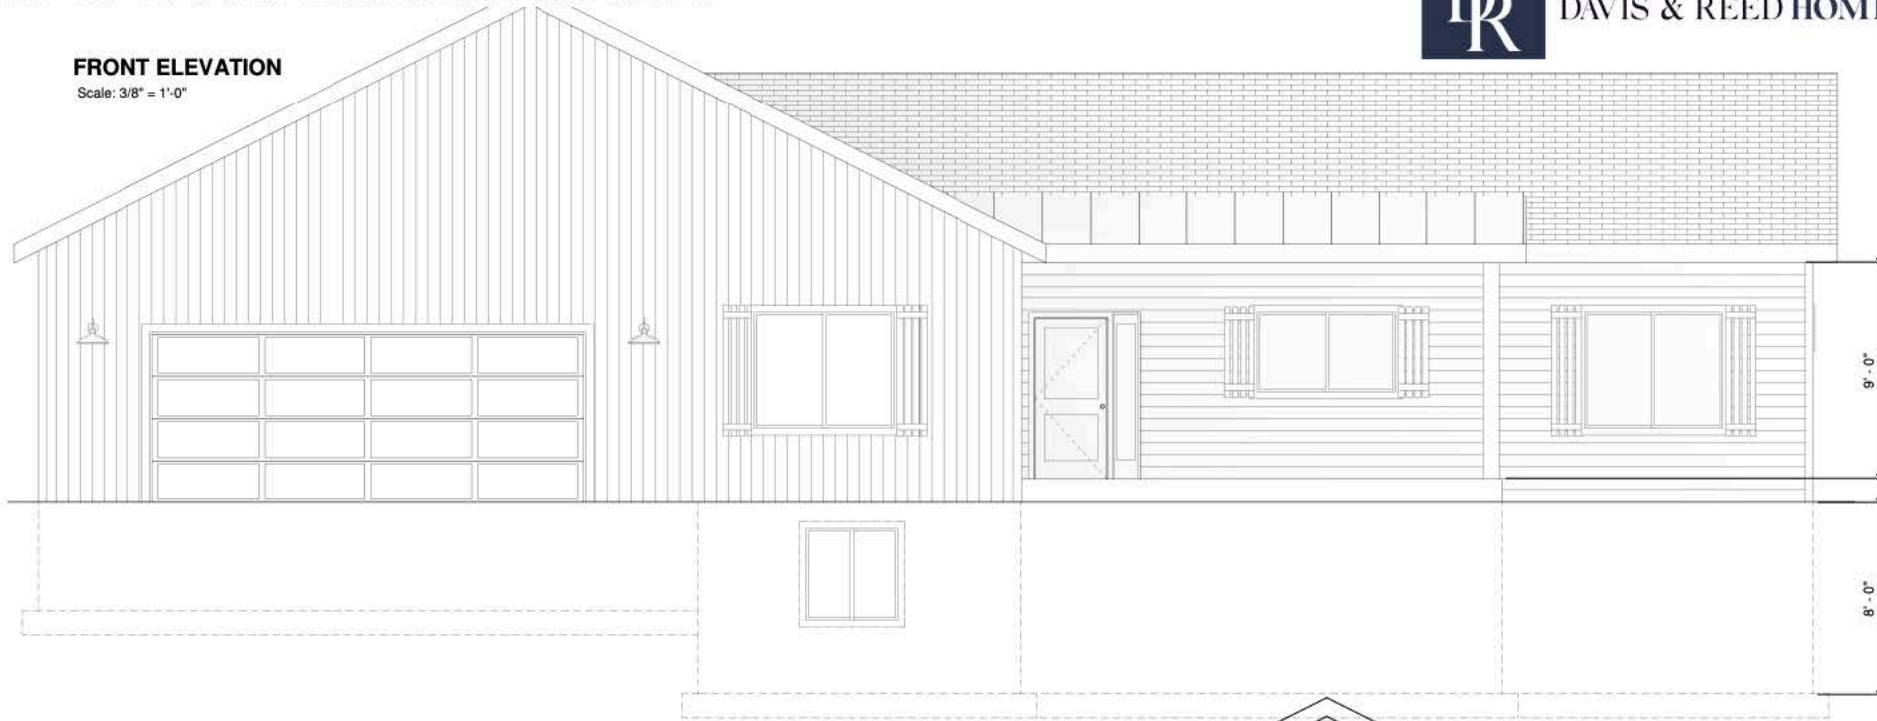

REAR ELEVATION

Scale: 3/8" = 1'-0"

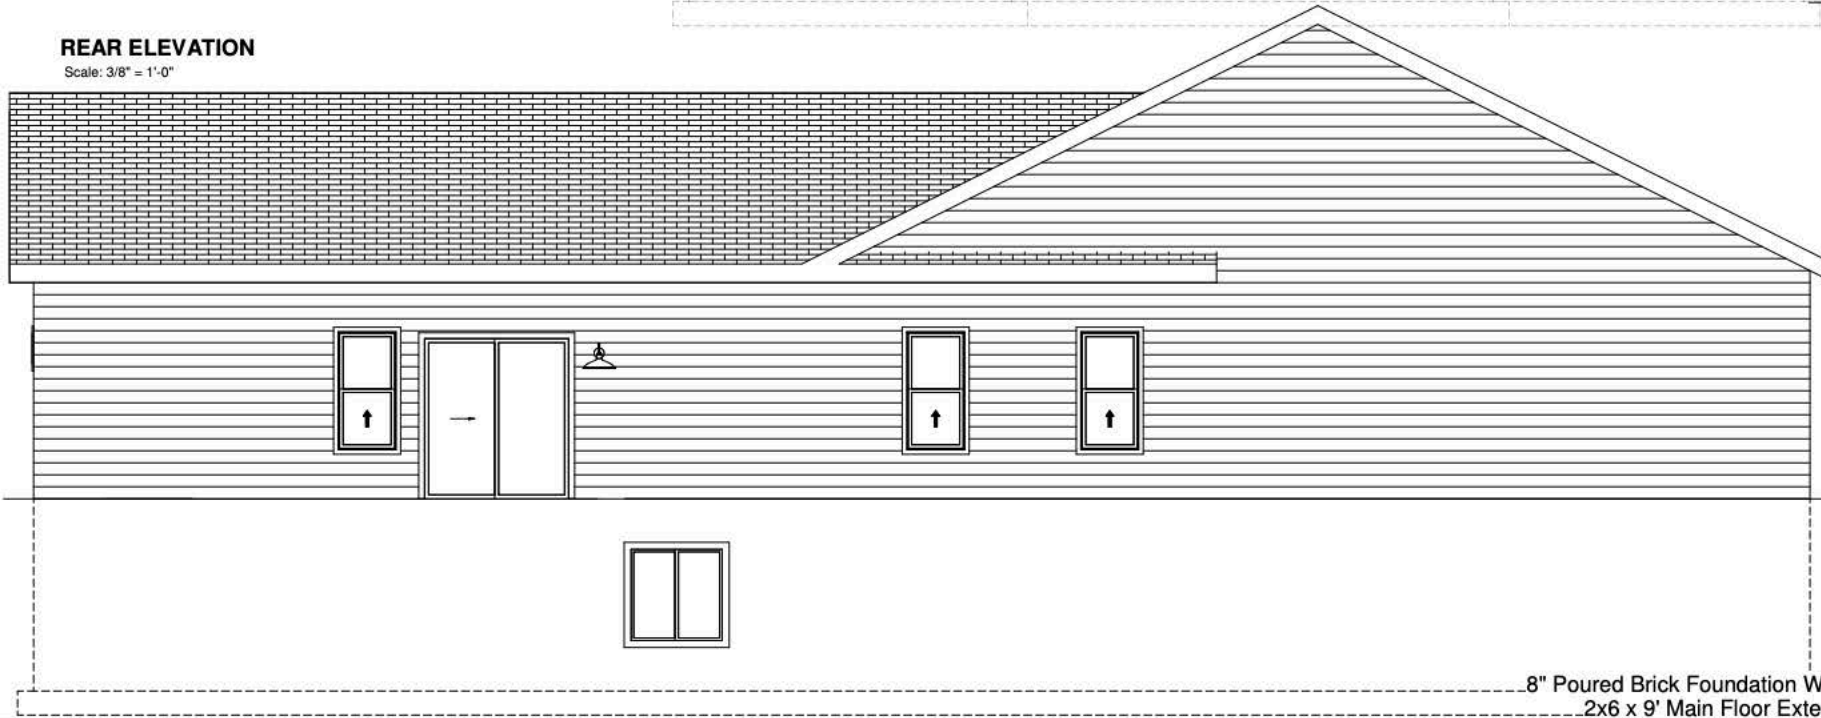

RIGHT SIDE BRAIN
designs

RSB Designs drawings, plans, etc. are the sole property of RSB Designs and may not be copied in whole or part, printed or otherwise disseminated without express written permission of RSB Designs.

Date	Description
10/10/22	Draw 1
10/10/22	Revised Add on

Square Footages	
Lower Level:	Approx. 1180 SF, 140 SF Utility Room Utilis.
Main Level:	Approx. 1320 SF
Garage:	Approx. 865 SF

RSB Designs 2500 SF BARNDO Elevations

Project Address/Name	10/10/22
Date	Bri Borcherding
Drawn by	Checked by

A101

Scale: 3/8" = 1'-0"

This floor plan is for informational purposes only. The details including but not limited to sizes and options are subject to change and should be independently verified by the buyer with the General Contractor.

Right Side Brain Designs
2405 6th Ave SW, Altoona
(515) 890-9951
www.RSBDesigns.com

2500 SF BARNDOMINIUM PROJECT




RIGHT SIDE BRAIN
designs

RSB Designs drawings, plans, etc. are the sole property of RSB Designs and may not be copied in whole or part, printed or otherwise disseminated without express written permission of RSB Designs.

Lower Level:

Scale: 3/8" = 1'-0"

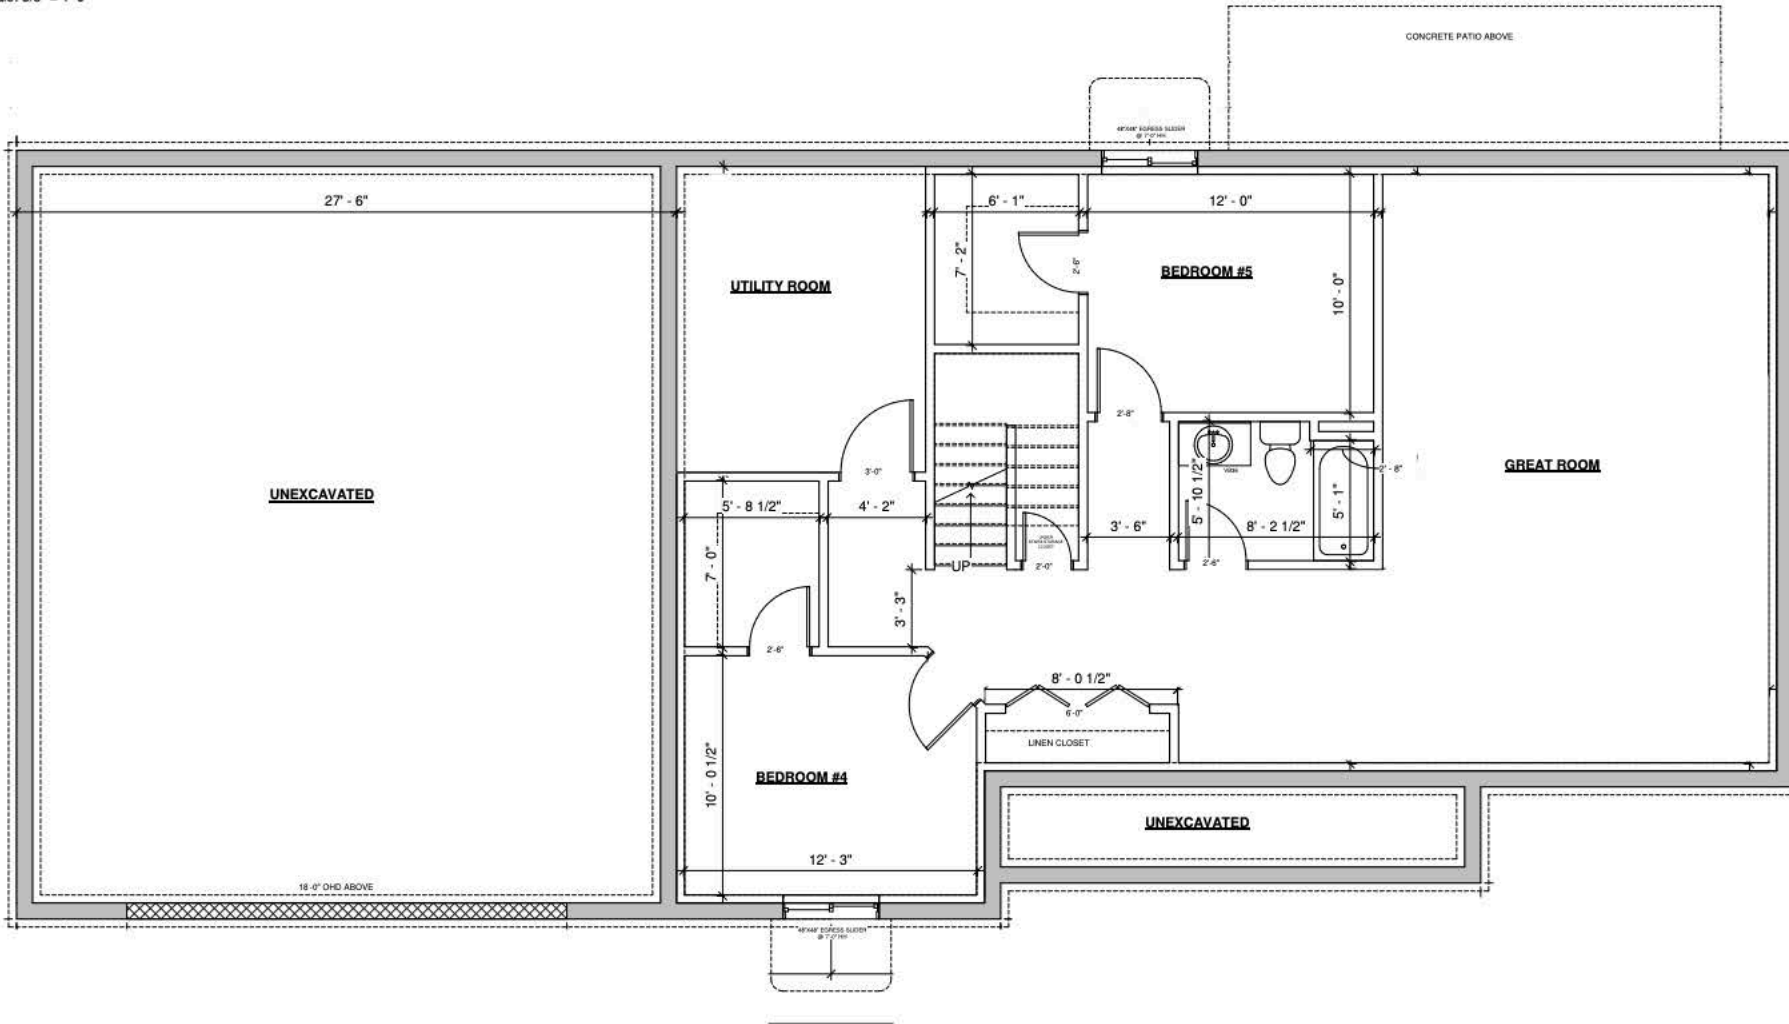

Date	Description
10/10/22	Draw 1
10/10/22	Revised A101

Square Footages

Lower Level:	Approx. 1180 SF, 140 SF Utility Room Util.
Main Level:	Approx. 1320 SF
Garage:	Approx. 885 SF

RSB Designs	
2500 SF BARNDO	
Lower Level	
Project Address/Name	
Date	10/10/22
Drawn by	Britt Borcherding
Checked by	
A102	
Scale	3/8" = 1'-0"


This floor plan is for informational purposes only. The details including but not limited to sizes and options are subject to change and should be independently verified by the buyer with the General Contractor.

Right Side Brain Designs
2405 6th Ave SW, Altoona
(515) 890-9951
www.RSBDesigns.com

2500 SF BARNDOMINIUM PROJECT

Main Level:

Scale: 3/8" = 1'-0"

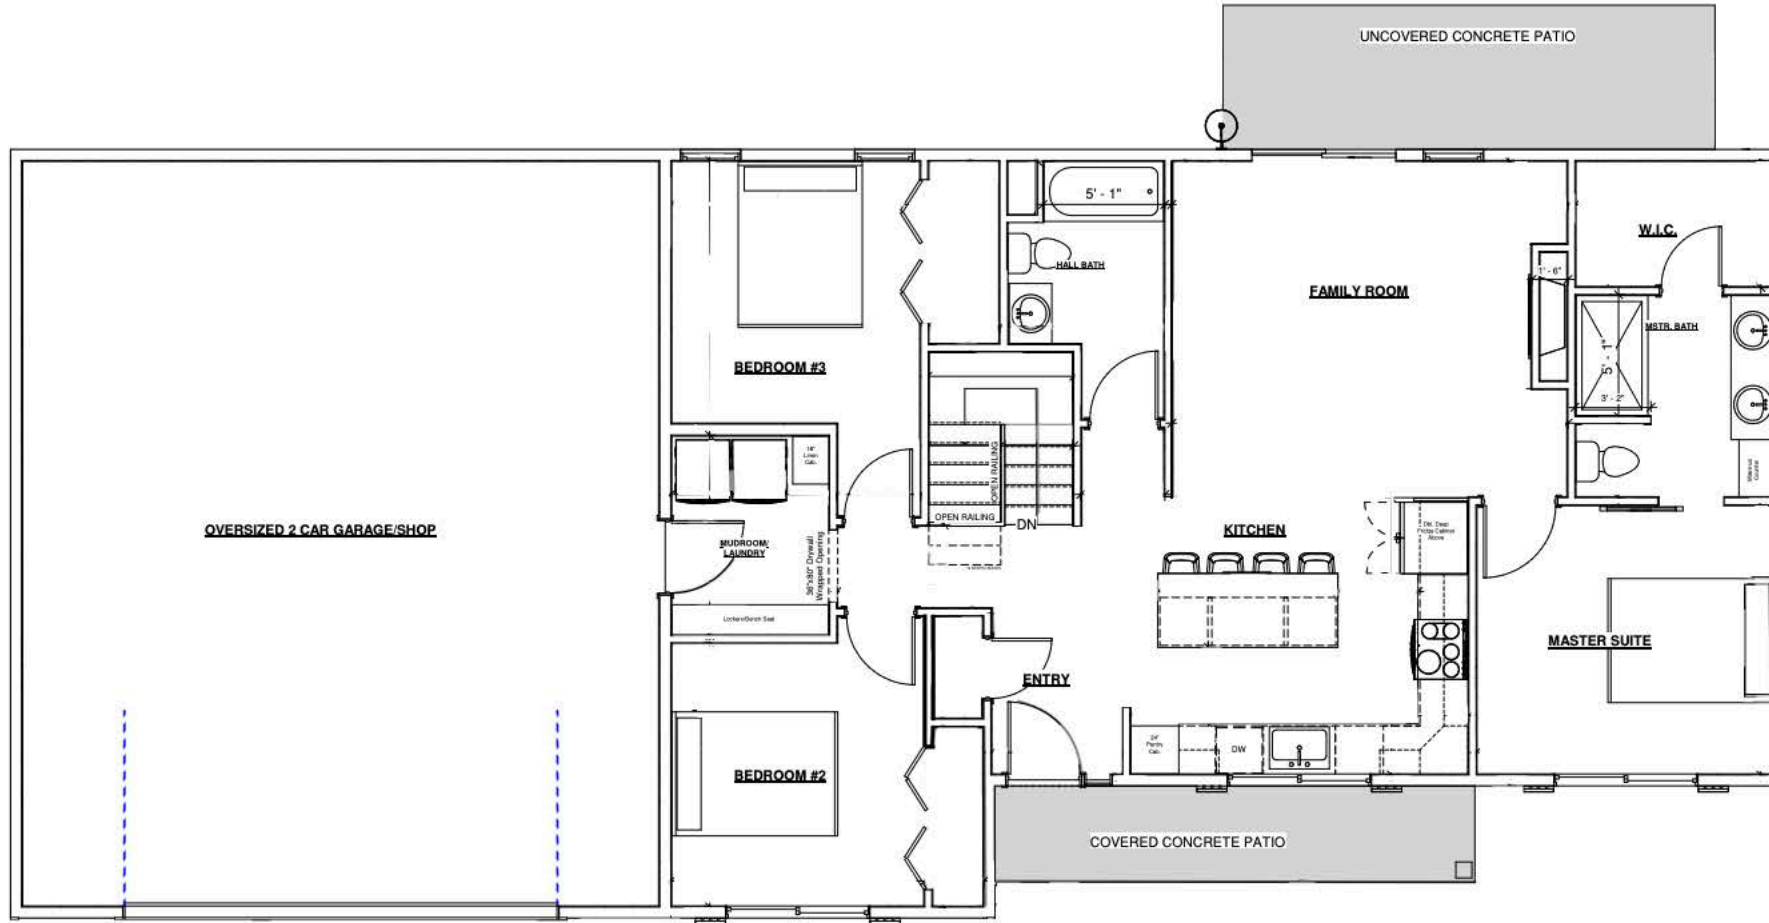

RIGHT SIDE BRAIN
designs

RSB Designs drawings, plans, etc. are the sole property of RSB Designs and may not be copied in whole or part, printed or otherwise disseminated without express written permission of RSB Designs.

Date	Description
10/10/22	Sheet 1
10/10/22	Revised Add on

Square Footages
 Lower Level: Approx. 1180 SF, 140 SF Utility Room Utility.
 Main Level: Approx. 1320 SF
 Garage: Approx. 865 SF

RSB Designs 2500 SF BARNDO Main Level

Project Address/Name	
Date	10/10/22
Drawn by	Bri Borchering
Checked by	

A103


Scale 3/8" = 1'-0"

This floor plan is for informational purposes only. The details including but not limited to sizes and options are subject to change and should be independently verified by the buyer with the General Contractor.

Right Side Brain Designs
 2405 6th Ave SW, Altoona
 (515) 890-9951
 www.RSBDesigns.com


2500 SF BARNDOMINIUM PROJECT

Roof Layout:

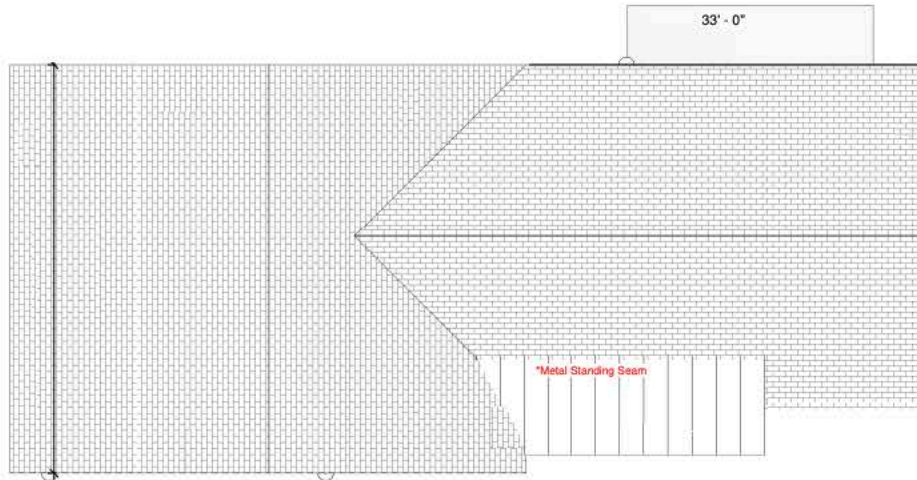


RIGHT ELEVATION

Scale: 3/8" = 1'-0"

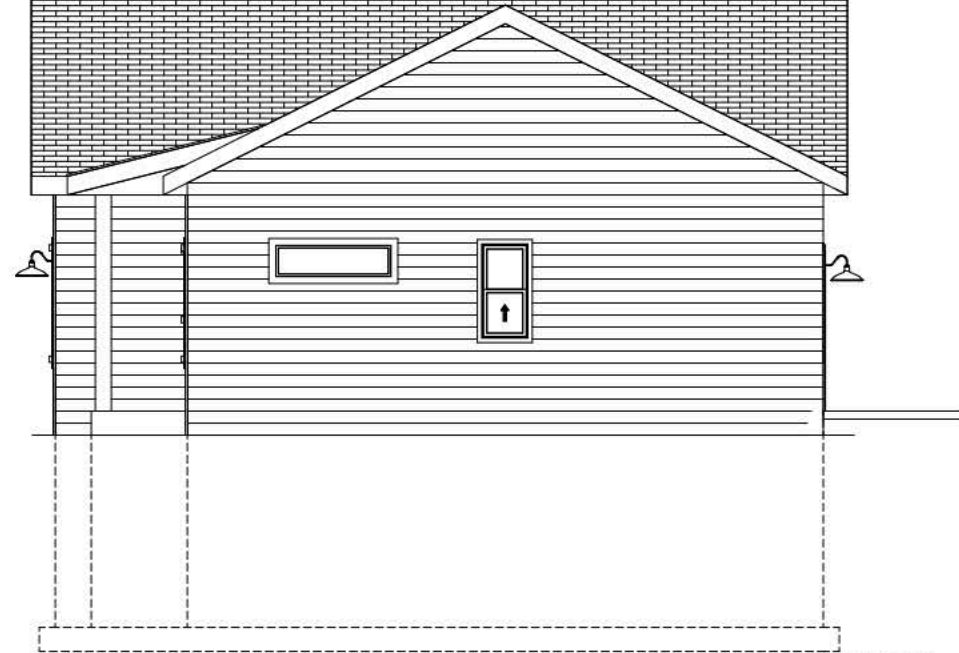

LEFT ELEVATION

Scale: 3/8" = 1'-0"

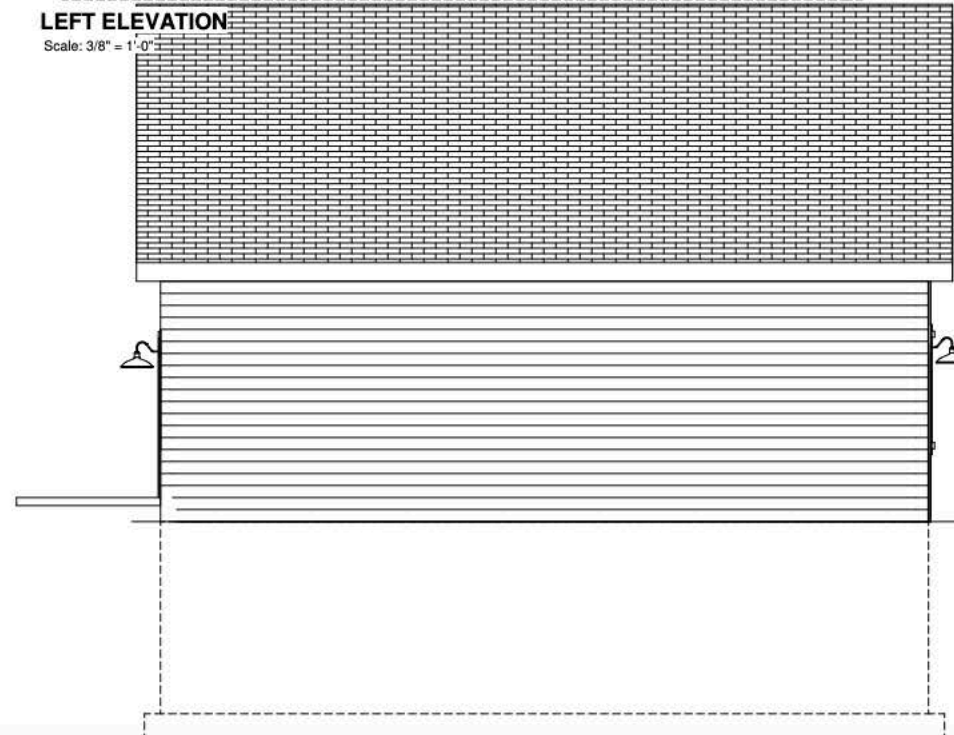

RIGHT SIDE BRAIN
designs

RSB Designs drawings, plans, etc. are the sole property of RSB Designs and may not be copied in whole or part, printed or otherwise disseminated without express written permission of RSB Designs.

Date	Description
10/10/22	Drawn
10/10/22	Checked

Square Footages	
Lower Level:	Approx. 1180 SF, 140 SF Utility Room Utility
Main Level:	Approx. 1320 SF
Garage:	Approx. 865 SF

RSB Designs 2500 SF BARNDO Elevations 2

Project Address/Name	
Date	10/10/22
Drawn by	Britt Borcherting
Checked by	

A104

Scale As indicated

This floor plan is for informational purposes only. The details including but not limited to sizes and options are subject to change and should be independently verified by the buyer with the General Contractor.

Right Side Brain Designs
2405 6th Ave SW, Altoona
(515) 890-9951
www.RSBDesigns.com